

COMPREHENSIVE DISCHARGE REGISTER

CWR NO.P3

TITLE: East Tamaki-Greenmount Industrial Area.

WATER RIGHT/RESOURCE CONSENT No.865363 / 865364

COMPREHENSIVE DISCHARGE CONSENT No.14/10/Be/5363
Be/5364

EXPIRY DATE: 31 Dec. 2022

CATCHMENT SIZE: 33 ha. [5363]
66 ha. [5364]

POINT OF DISCHARGE: Pakuranga Creek, NZMS 260 R11 789729 [5363]
785729 [5364]

PEAK DISCHARGE: 6.52 m³/s (20% AEP). [5363]
10.73 m³/s (20% AEP). [5364]

PRIMARY DESIGN STANDARD: 20% AEP.

SECONDARY DESIGN STANDARD: 1% AEP.

FLOOR LEVEL RESTRICTION:

0.5m above 1% AEP, or refer to the Proposed District Plan (Section 9.9.1.2 (c)), **whichever is the more rigorous.**

OTHER CONDITIONS:

- Recontouring to allow free passage of overland flow of stormwater.
- Freedom from ponding shall not depend on a stormwater pipe system.
- [5364]: Grantee to provide a stormwater detention/quality pond on the south side of Neales Rd. to limit the flows from the upper catchment to match the capacity of the immediate downstream pipe network.

COMPREHENSIVE DISCHARGE CONSENT LEVY: \$394 per ha.*

S.W. QUALITY LEVY: N/A*

*Refer to Financial Contributions Register for updated figures.

PROPOSED WORK:

Detention/quality pond at south side of Neales Rd. Not yet built, but included as condition of subdivision consent granted.

COST:* -

COMMENTS:

Peak Discharge based on 80% impervious cover.

Diagrams Included: Location and Layout of Catchment

*Refer to Financial Contributions Register for updated figures.


NOTE
Properties containing this symbol are recorded on the Land Information Register. You are advised to clarify its relevance at the Kōwhiri Customer Centre, in Kōwhiri House, Manukau City.

SCALE 1:5000



Produced by SCOLLING
at 2:08 PM on 01 Dec 95

DISCLAIMER
This plan is supplied for information only. The Council accepts no liability for any error whatsoever.
Copyright (c) 1995 Manukau City Council

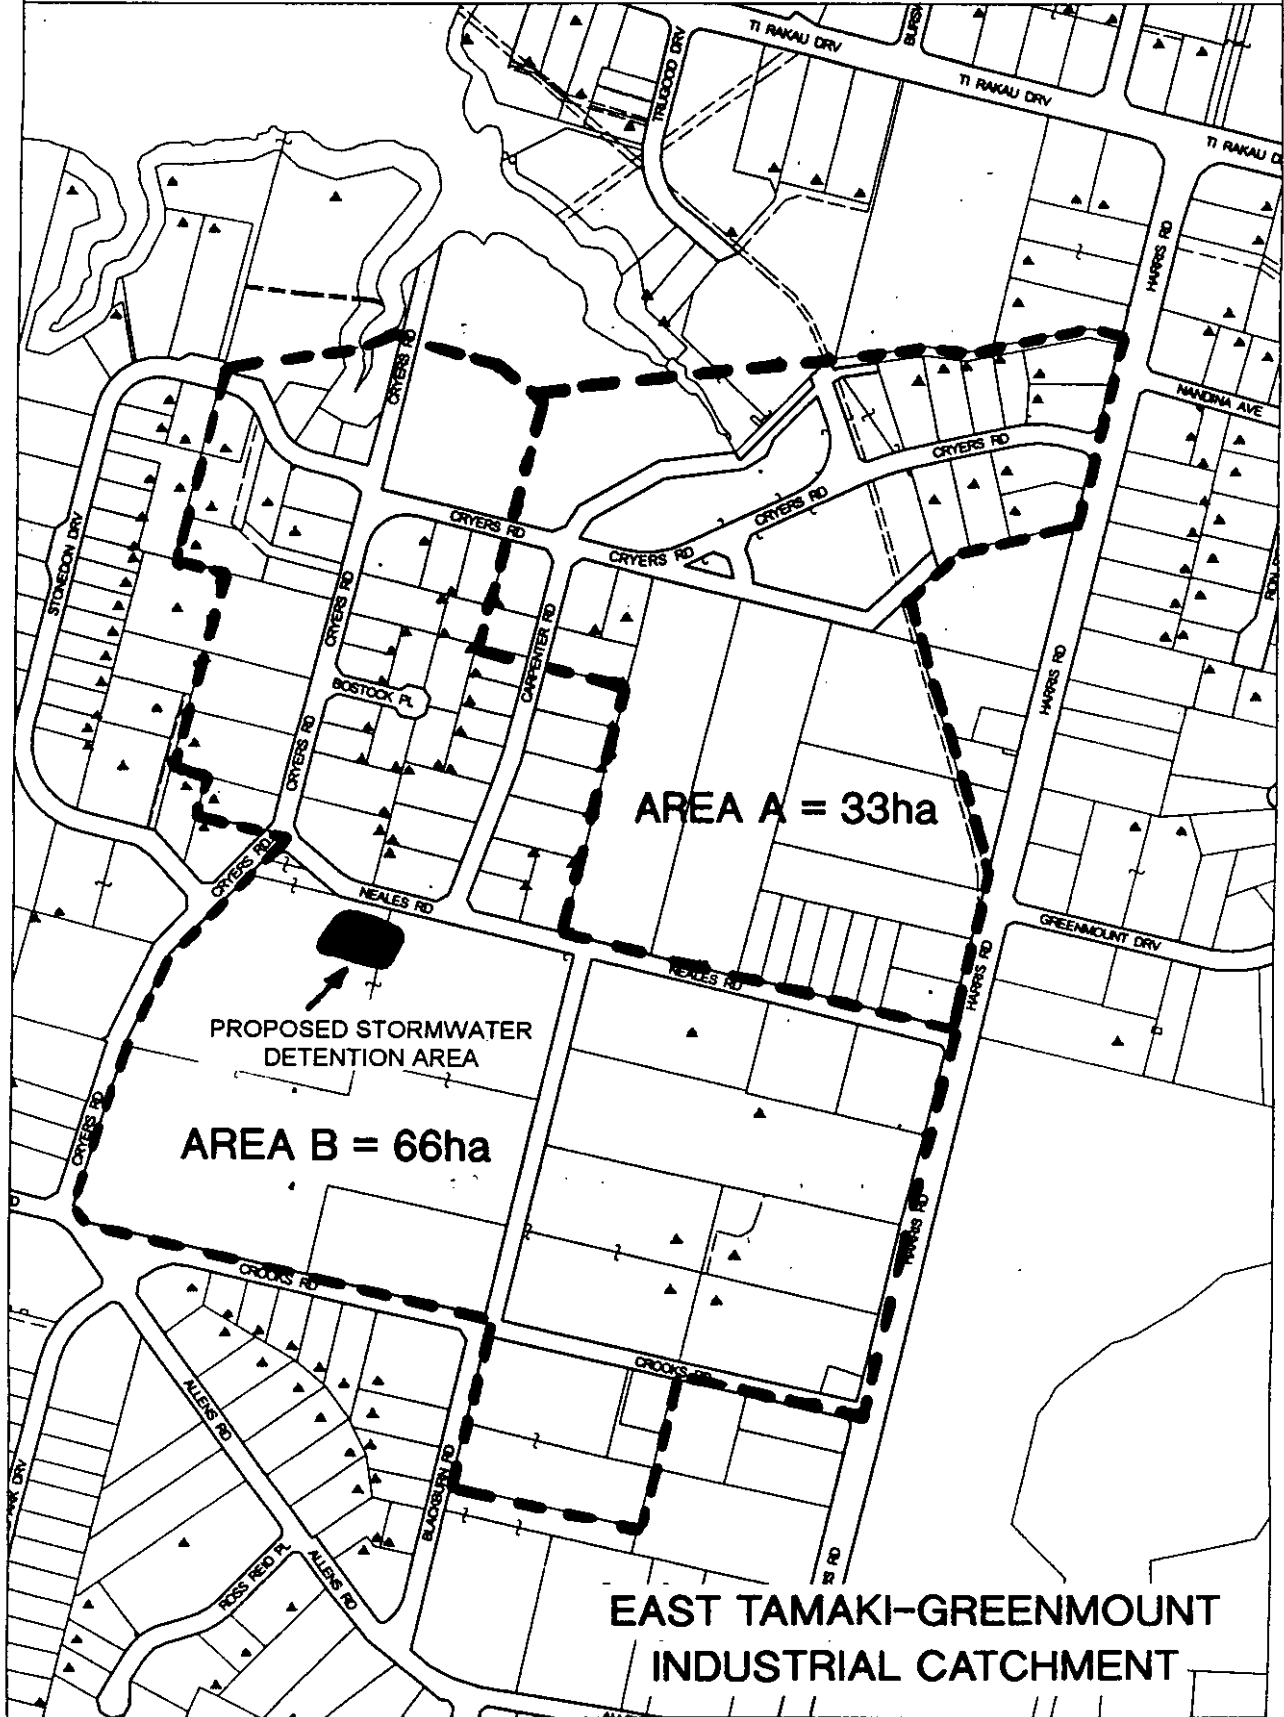

**EAST TAMAKI-GREENMOUNT
INDUSTRIAL CATCHMENT**