

MAXI URBAN

Refer to hard copy of MANARC for photograph

STANDARD INSTALLATION APPROVAL

Carriageway width (m)	H (m)	Pole Spacing (m)	HPS Bulb Wattage
5.4	7.3	50	70
7.8	7.3	50	70

B2224 SERIES

Refer to hard copy of MANARC for photograph


STANDARD INSTALLATION APPROVAL

Carriageway width (m)	H (m)	Pole Spacing (m)	HPS Bulb Wattage
5.4	7.3	50	70
7.8	7.3	50	70

B3000 SERIES

Refer to hard copy of MANARC for photograph

For Intermediate and main road installations and mounting heights between 9.0m and 12.0m. HPS bulb wattages 150 or 250. Semi-cut off and Aeroscreen versions available. Computer based design required to show compliance to NZS 6701.

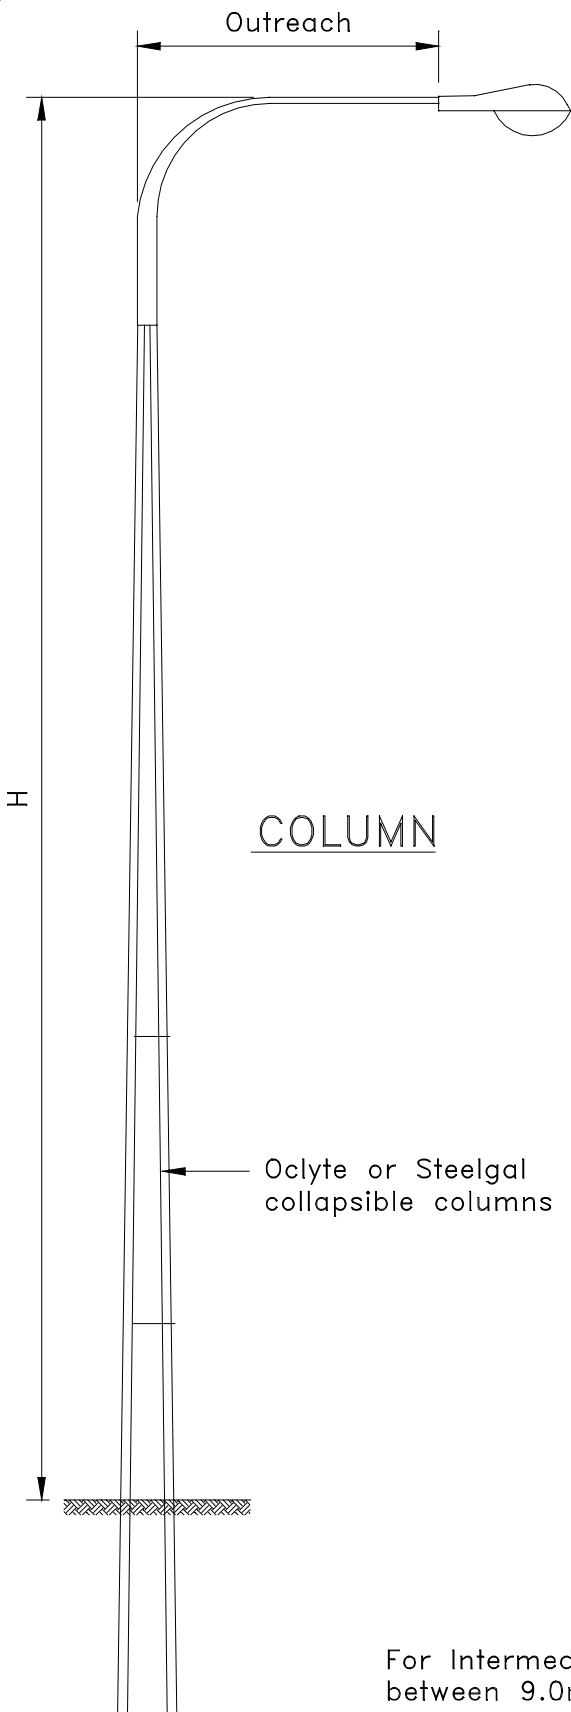

COLUMN

Oclyte or Steelgal collapsible columns

MANARC

MANUKAU CITY APPROVED
REQUIREMENT

UPDATED:

SEPT 1998

DETAIL No:

MR-32

DETAIL:

SYLVANIA MAXI URBAN
B2224 & B3000 LUMINAIRES

MANUKAU CITY COUNCIL